

LEGEND

- PROPOSED EXPRESS LANE
- PROPOSED EXPRESS LANE - BRIDGE
- PROPOSED GENERAL USE LANE
- PROPOSED GENERAL USE LANE - BRIDGE
- PROPOSED NON-INTERSTATE FACILITY
- EXISTING OR UNDER CONSTRUCTION
- EXISTING ROADWAY REMOVAL
- NUMBER OF GENERAL USE LANES
- NUMBER OF EXPRESS LANES
- NUMBER OF COLLECTOR DISTRIBUTOR LANES
- NUMBER OF AUXILIARY LANES
- TAMPA HEIGHTS LOCAL HISTORIC DISTRICT (2000)
- TAMPA HEIGHTS NATIONAL REGISTER HISTORIC DISTRICT (1995)
- YBOR CITY LOCAL HISTORIC DISTRICT (1975, UPDATED 2013)
- YBOR CITY NATIONAL HISTORIC LANDMARK DISTRICT (1990)
- YBOR CITY NATIONAL REGISTER HISTORIC DISTRICT (1974)
- SEMINOLE HEIGHTS LOCAL HISTORIC DISTRICT (1995)
- SEMINOLE HEIGHTS NATIONAL REGISTER HISTORIC DISTRICT (1993)
- UPPER NORTH FRANKLIN STREET NATIONAL REGISTER COMMERCIAL DISTRICT (2010)
- NORTH FRANKLIN STREET NATIONAL REGISTER HISTORIC DISTRICT (2002)
- WEST TAMPA NATIONAL REGISTER HISTORIC DISTRICT (1983)
- POTENTIALLY CONTAMINATED SITES

LEGEND


- EXISTING RIGHT OF WAY
- EXISTING LIMITED ACCESS RIGHT OF WAY
- TIS/FEIS RIGHT OF WAY
- PROPOSED RIGHT OF WAY (TBD)
- PROPOSED LIMITED ACCESS RIGHT OF WAY (TBD)
- RESIDENTIAL RELOCATIONS
- BUSINESS RELOCATIONS
- OWNED BY FDOT
- FULL OR PARTIAL ACQUISITION
- PROPOSED STORM WATER PONDS

AERIAL FLIGHT DATE: 2017

DRAFT

These maps are provided for informational and planning purposes only. All information is subject to change and the user of this information should not rely on the data for any other purposes that may require guarantee of accuracy, timeliness or completeness of information.

DATE: 5/21/2019

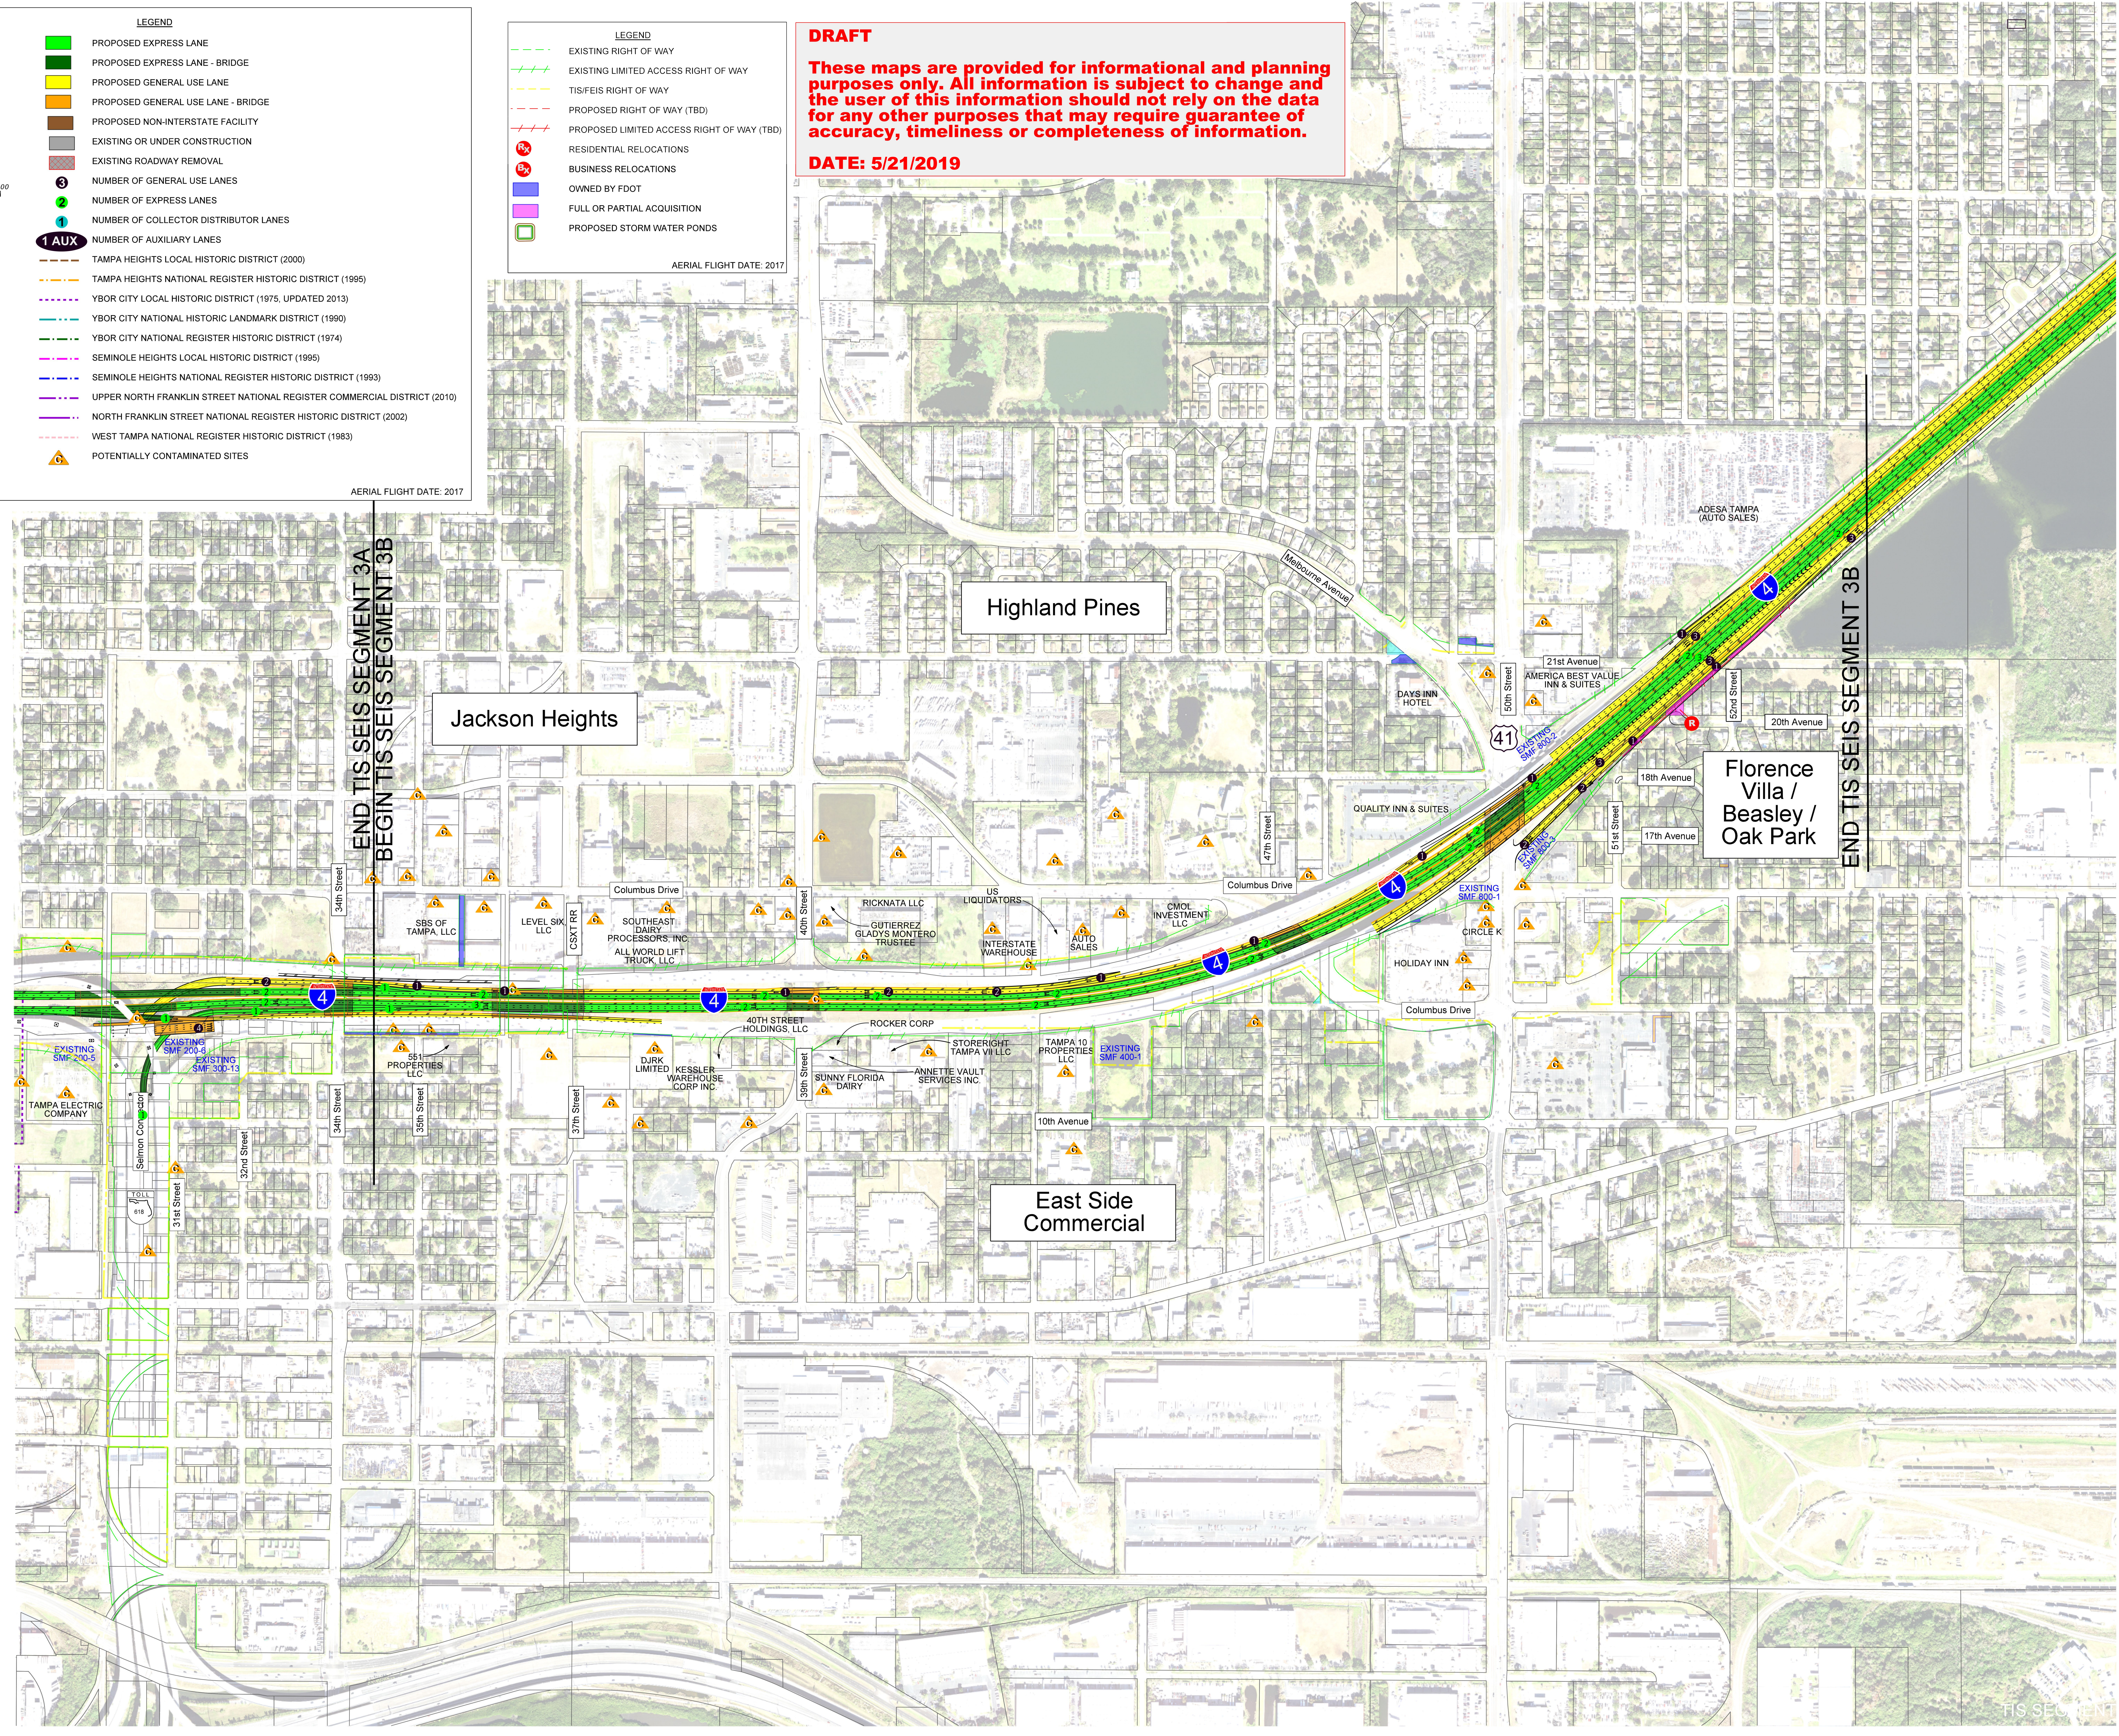

TIS SEIS SEGMENT 3B - CONCEPTUAL ALTERNATIVE ALIGNMENT